


Защитник № 1

49

48

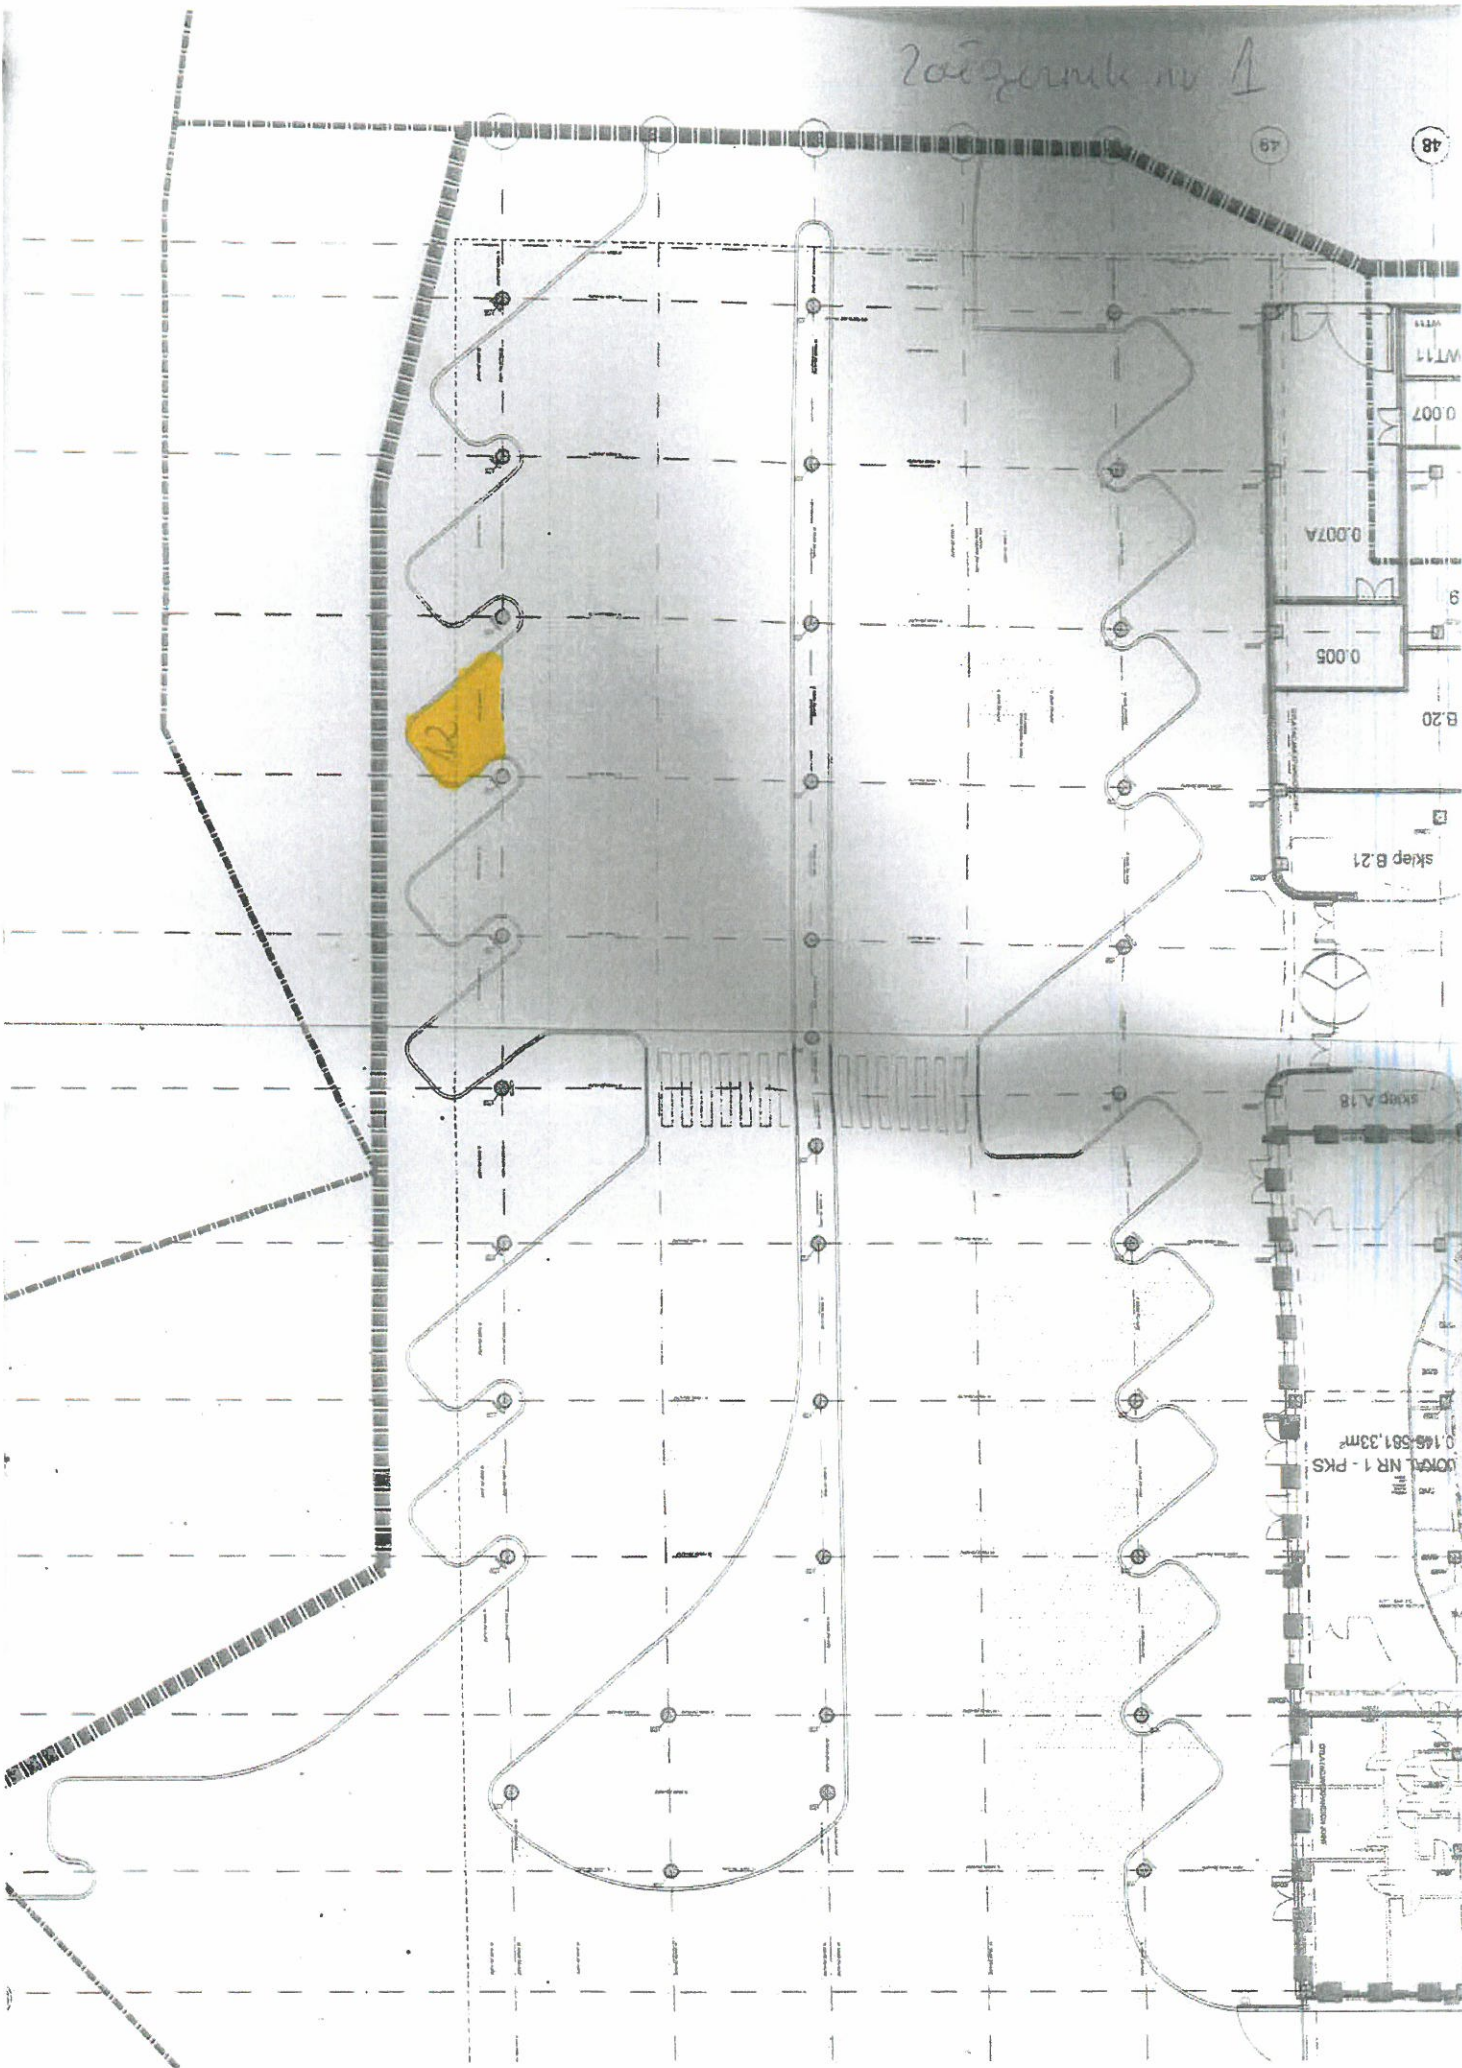

КОМ. NR 1 - PKS
0.146581,33m²

sklep A.18

sklep B.21

B.20

9

0.007A

0.007

WT11